



DESIGNED BY:	SIDEWALK: CONCRETE PAVEMENT	SHEET: 1 OF 1
DRAWN BY:		NOT TO SCALE
CHECKED BY:		

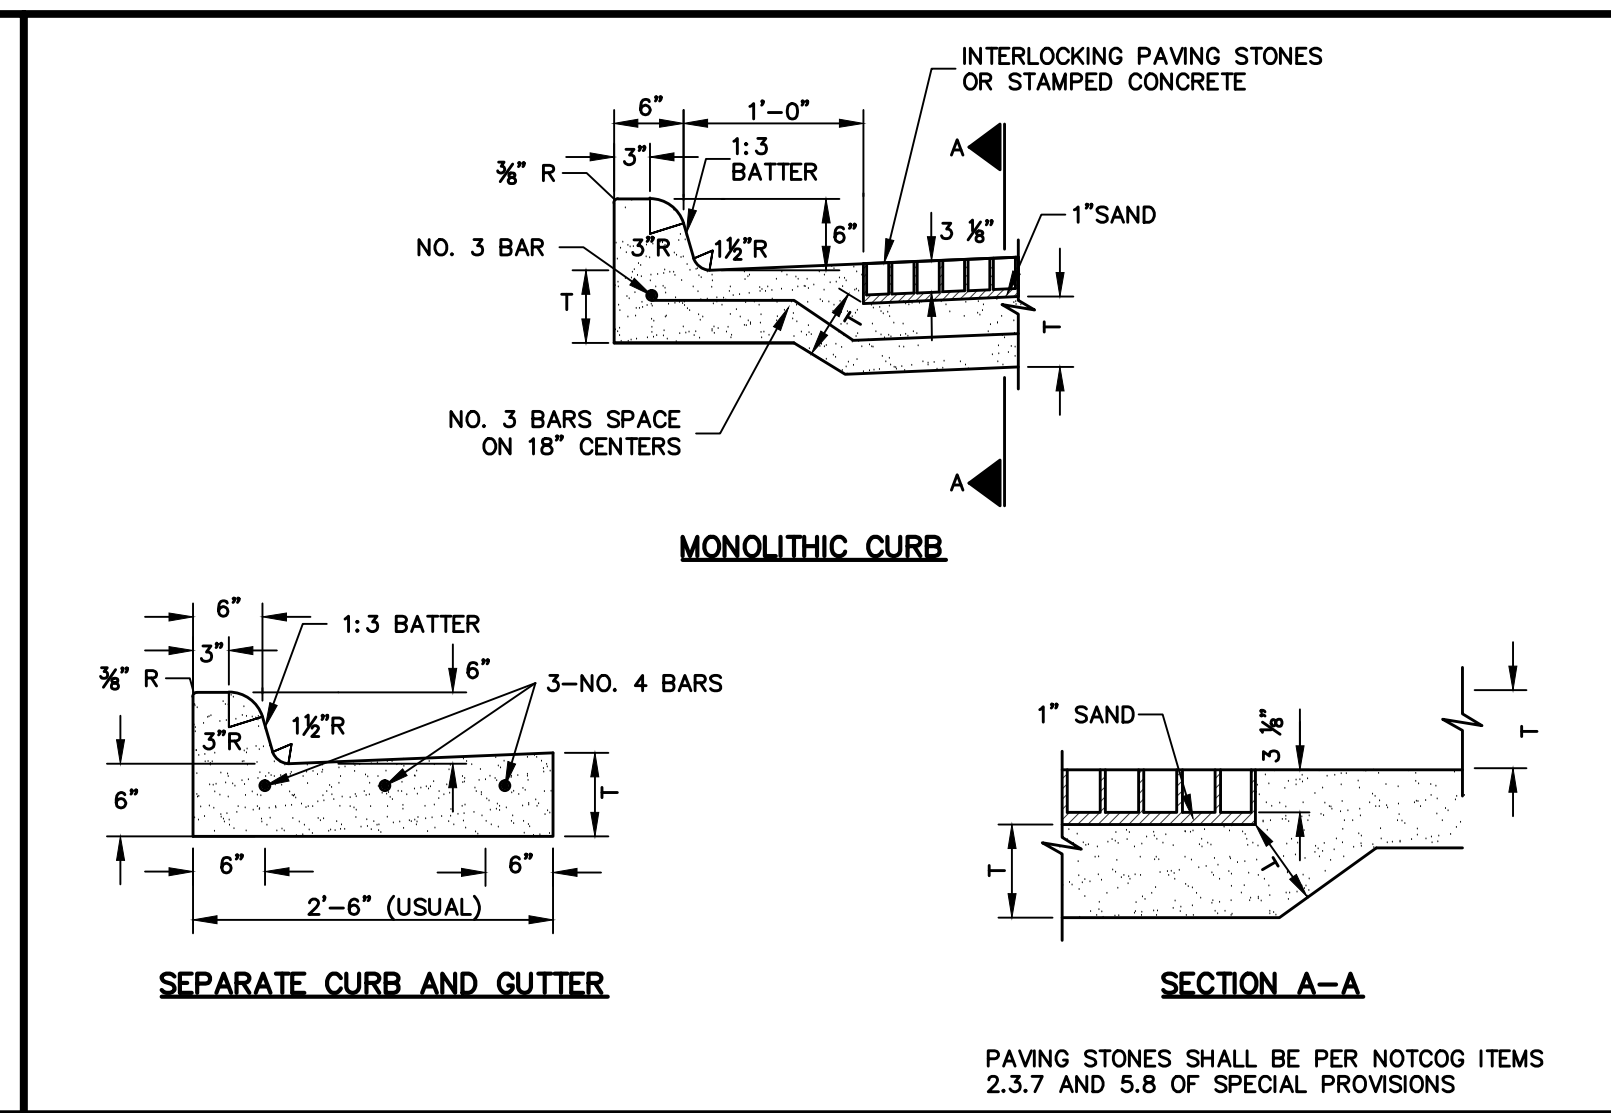

DESIGNED BY:	CURB	SHEET: 1 OF 1
DRAWN BY:		NOT TO SCALE
CHECKED BY:		

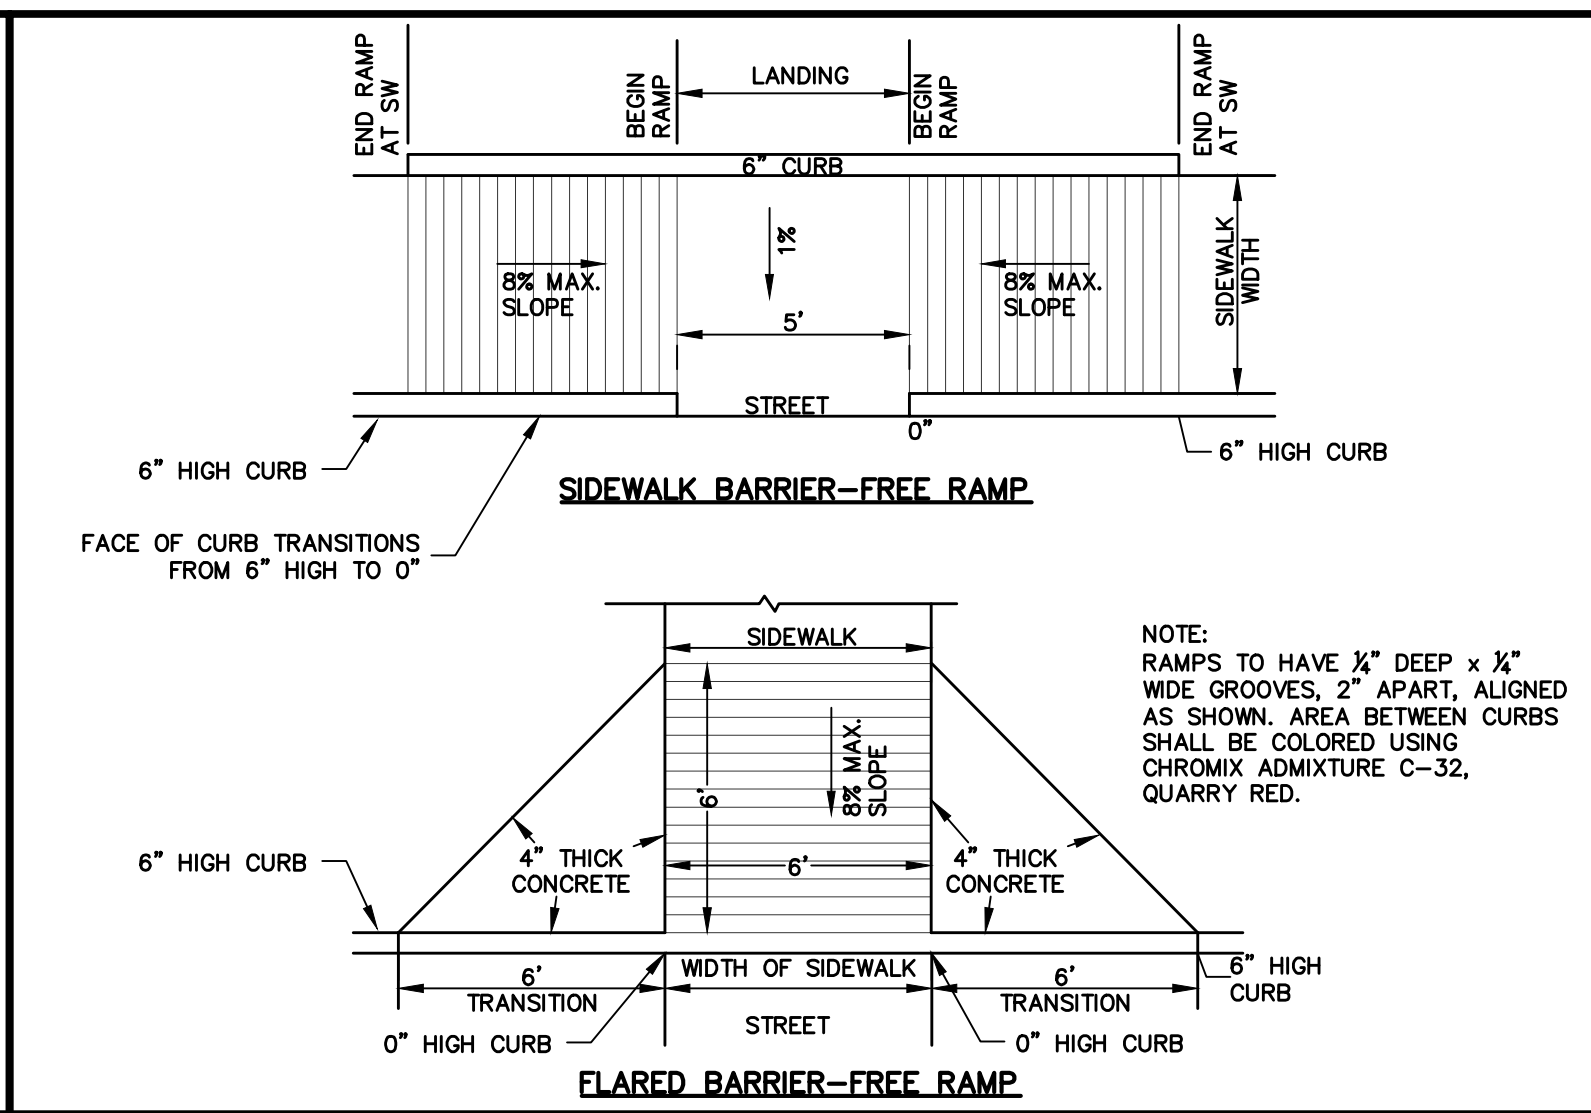

DESIGNED BY:	BARRIER FREE RAMP	SHEET: 1 OF 1
DRAWN BY:		NOT TO SCALE
CHECKED BY:		

DESIGNED BY:
DRAWN BY:
TAG / SLR
CHECKED BY:
SLR / NA



SIDEWALK DETAILS	
STANDARD CONSTRUCTION DETAILS	
THE UNIVERSITY OF TEXAS AT DALLAS	

PROJECT NUMBER
SHEET NUMBER